


FRONT OF BLDG - WOOD ROAD

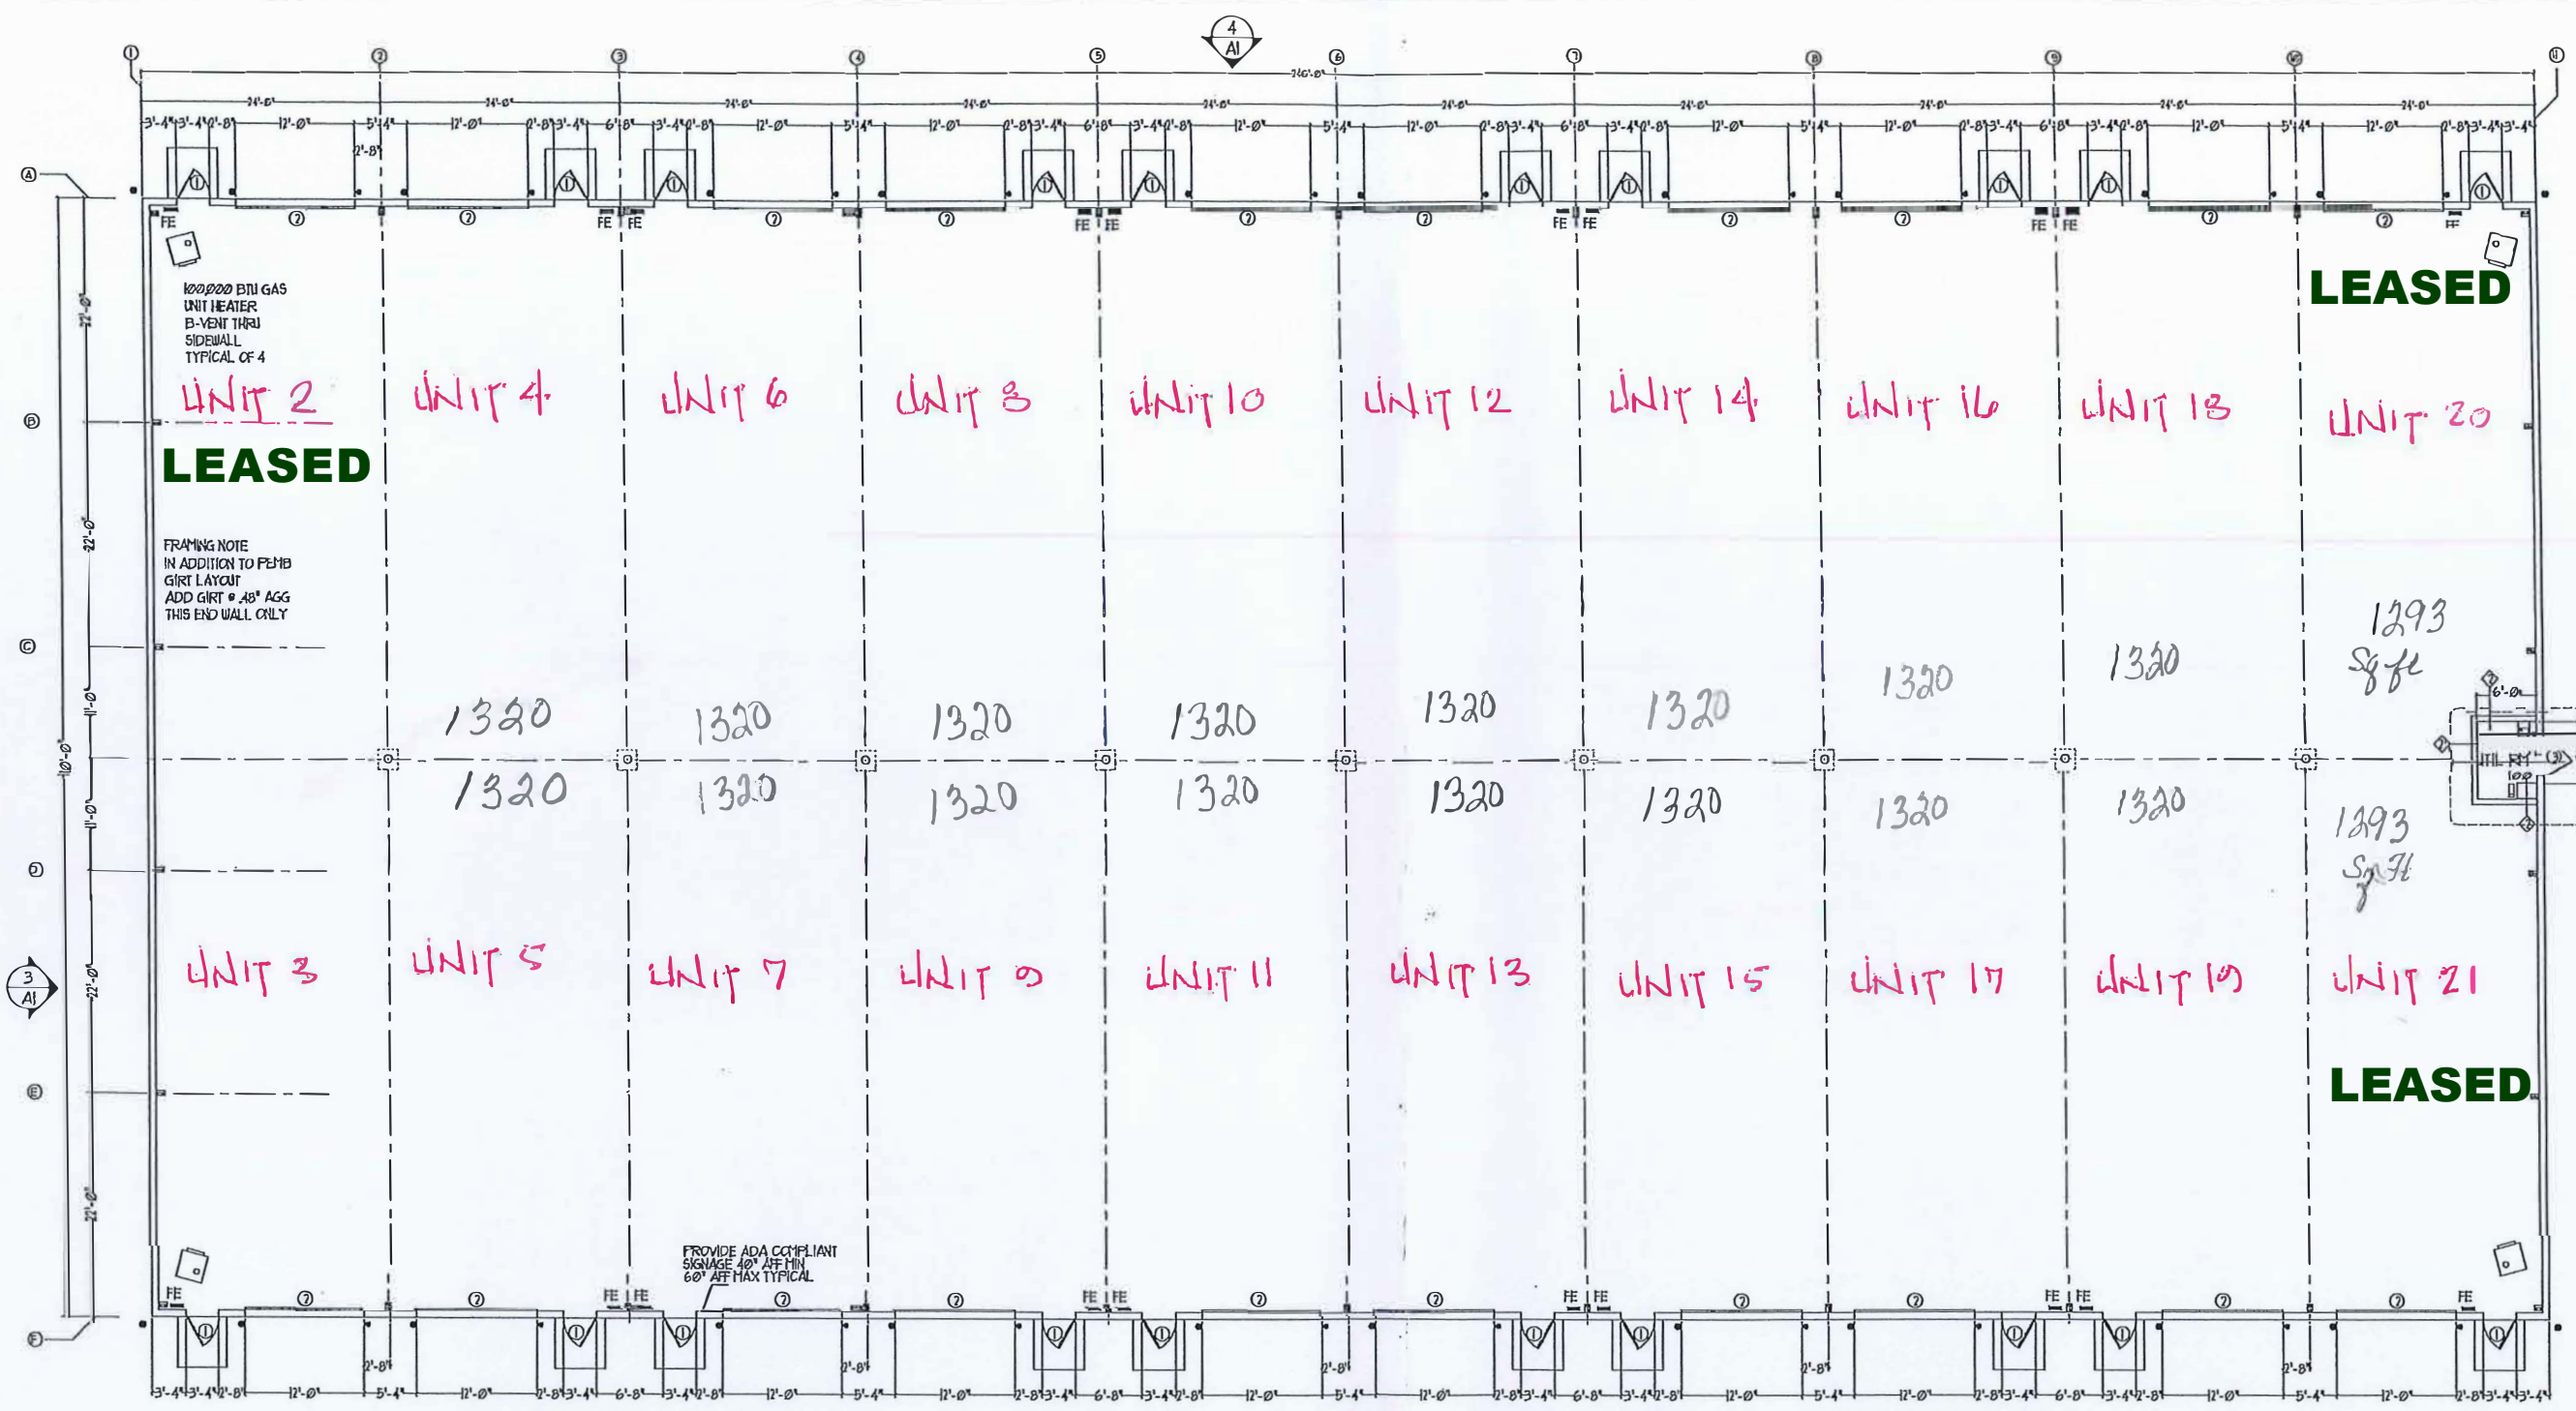

HOUSE ELECTRIC METER IS UNIT 1

SHELL FLOOR PLAN
3/16" = 1'-0"

Door #	LOCATION	Size	Thickness	Door	Rating	Hardware	Frame	Hardware	Note
01	WARRANTY AREA	3'-0" x 7'-0"	1 3/4"	Door	UL-10C	UL-10C	UL-10C	UL-10C	U3
02	UTILITY ROOM DOOR	3'-0" x 7'-0"	1 3/4"	Door	UL-10C	UL-10C	UL-10C	UL-10C	U1

1. ALL DOOR HARDWARE TO 10' OR LEVER STYLE
2. PROVIDE 18" x 60" FULL SIZE HANDLING CLEARANCE
3. PROVIDE GLASS PANEL COORDINATE TO OWNER

Project: NEW FLEX BUILDING
BLDG # 1-240X101
150 WOOD ROAD
CLIFTON PARK NY

Owner: DCG DEVELOPMENT
Address: 800 Rte 146
SUITE 240
CLIFTON PARK NY

Scale: As Noted
Date: 3-15-23
Drawn By: T. MANOLFF

Non-Revision/Issue: 1, 2, 3, 4

2