


FRONT OF BLDG - WOOD ROAD

HOLDS ELECTRICAL ALTER IS UNIT 1

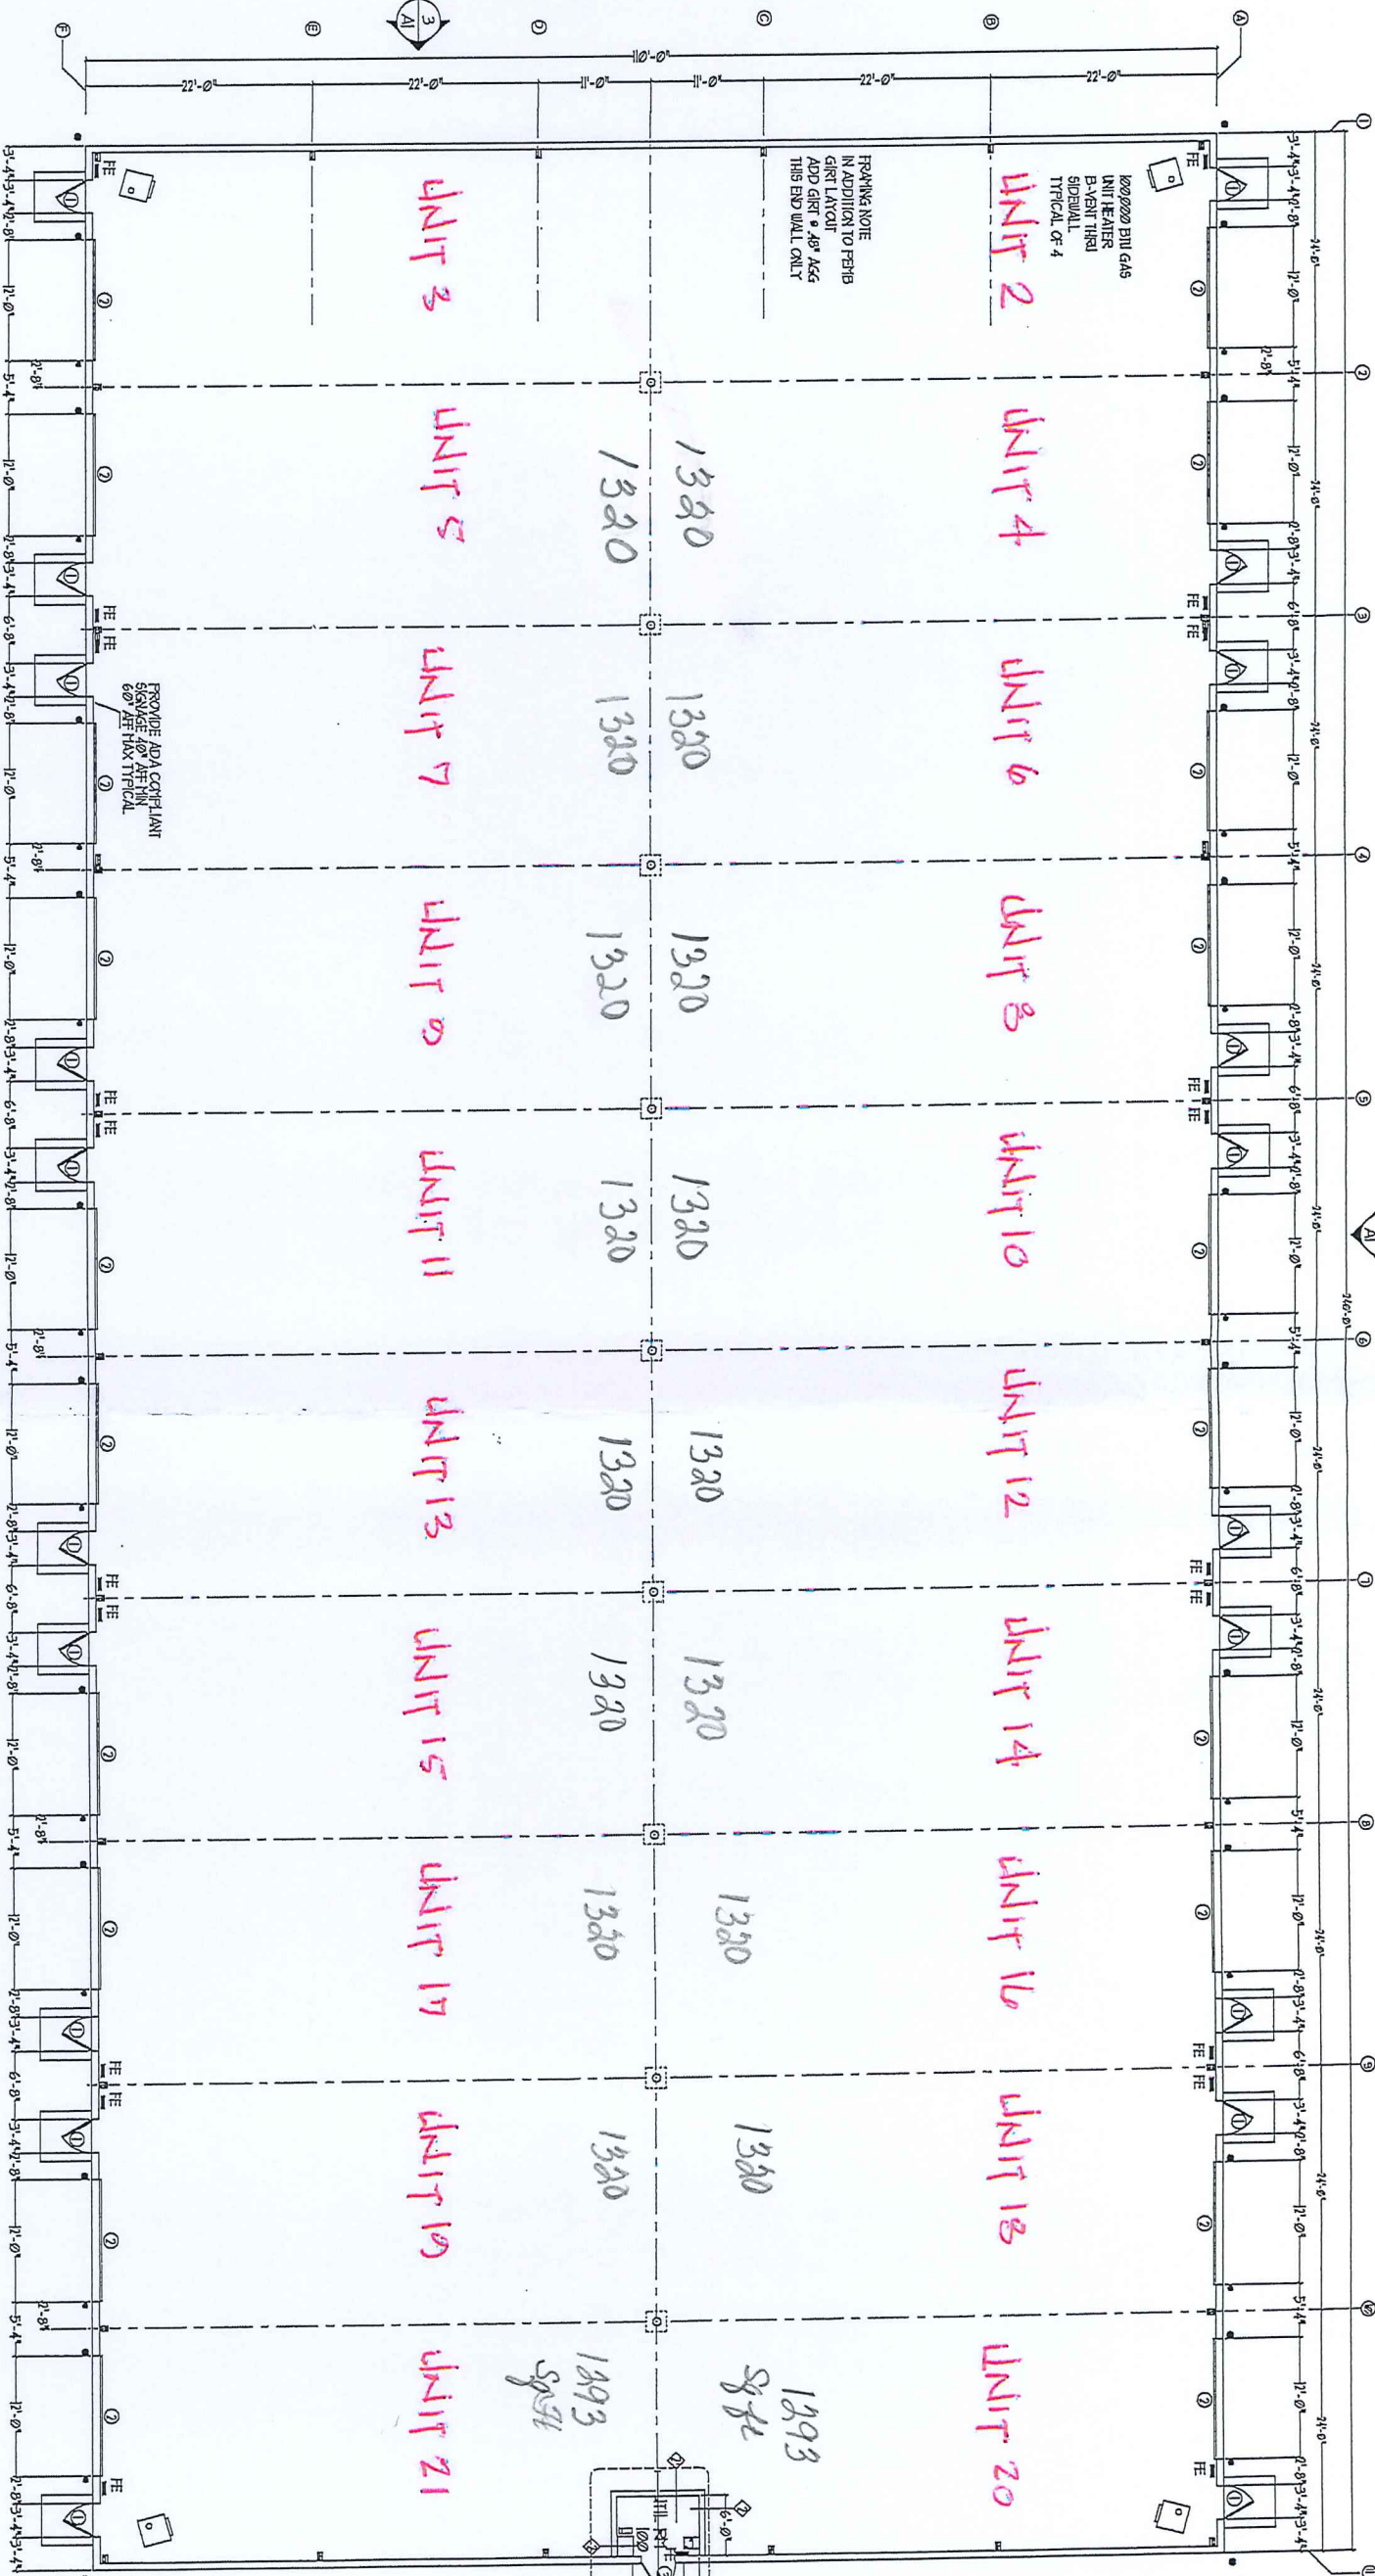

SHELL FLOOR PLAN
3/16" = 1'-0"

Door #	Location	Size	Thickness	Frame	Finish	Notes
01	UNIT 2000	3'0\"	1 1/2\"	ALUM.	WOOD	
02	UNIT 2000	3'0\"	1 1/2\"	ALUM.	WOOD	
1. ALL DOOR THRESHOLDS TO BE 1/2\"

2. PROVIDE 4\"

3. PROVIDE 4\"

A2

Scale
As Noted

Date
PERMIT SET
3-13-23

Drawn by
T MANOLEFF

No. Revision/Issue Date

Owner
DCG DEVELOPMENT

Address
800 RTE 146
SUITE 240
CLIFTON PARK NY

Sheet Description

Project

NEW FLEX BUILDING
BLDG # 1-240'x110'
30 WOOD ROAD

Engineering Seal

