


FRONT OF BLDG - WOOD ROAD

HOLDS ELECTRICAL W/TER IS UNIT 1

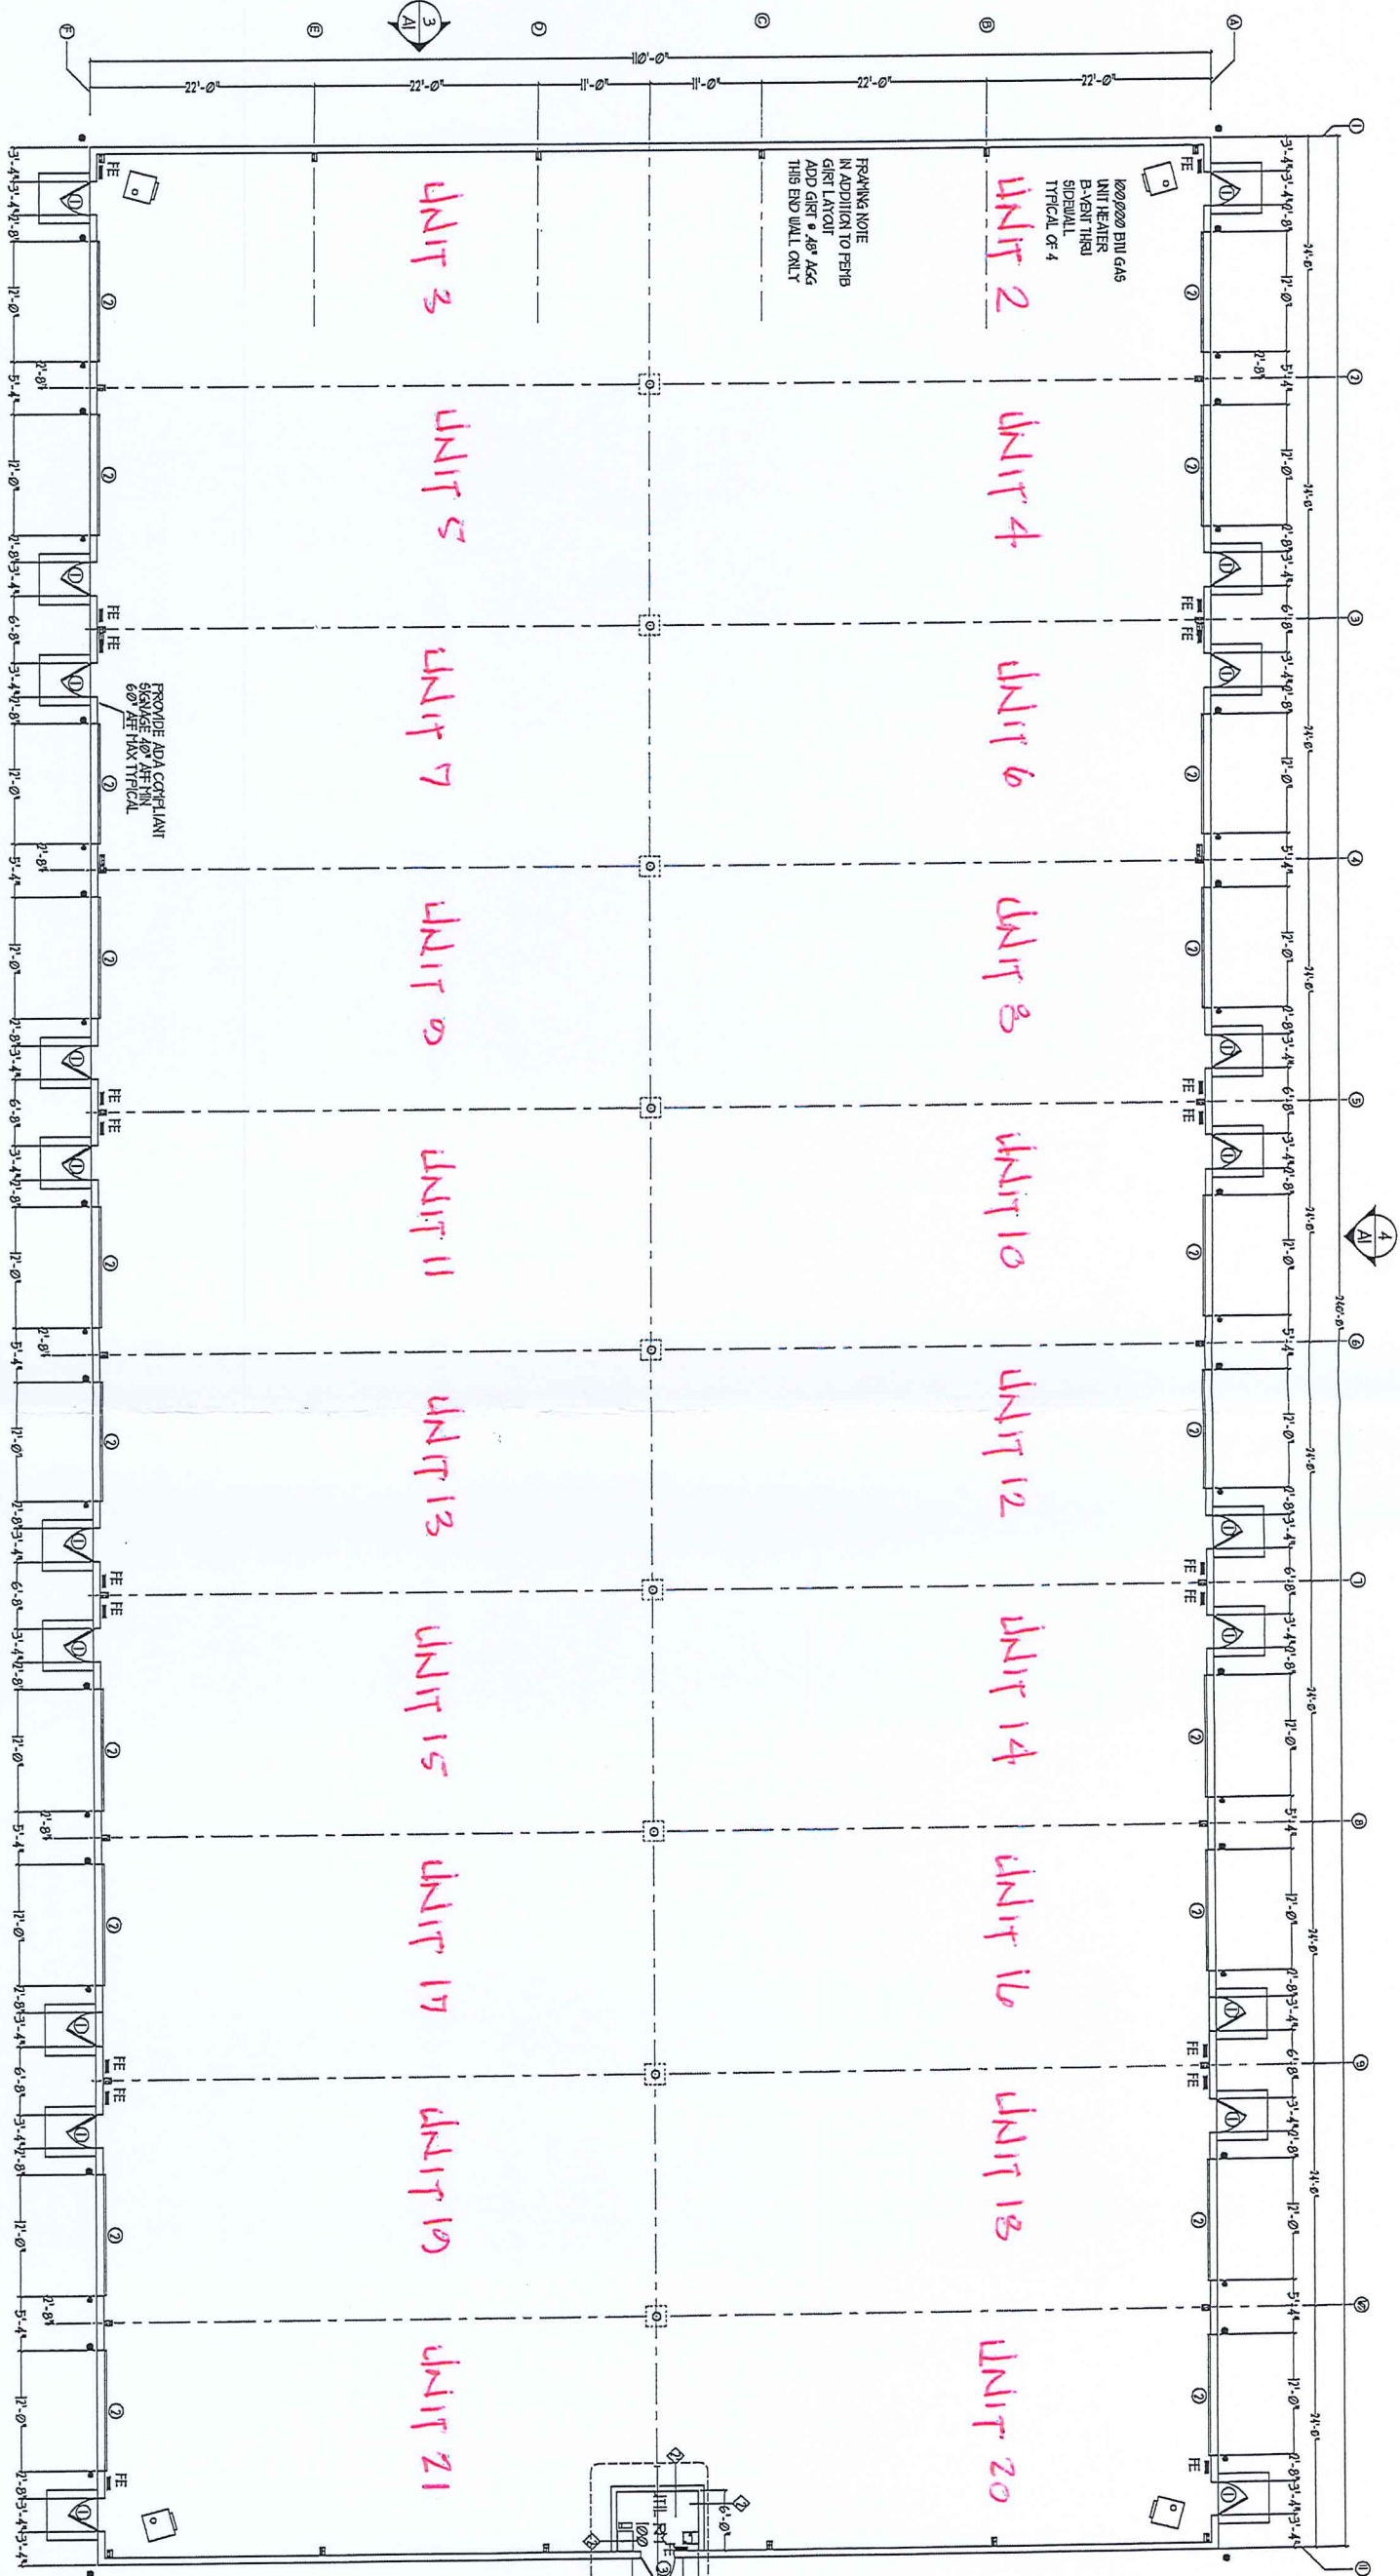

SHELL FLOOR PLAN

LOC	LOCATION	Size	Material	Finish	Notes
01	UNIT 1	34'-0" x 12'-0"	CONCRETE	PLASTER	UNIT 1
02	UNIT 2	34'-0" x 12'-0"	CONCRETE	PLASTER	UNIT 2
03	UNIT 3	34'-0" x 12'-0"	CONCRETE	PLASTER	UNIT 3
04	UNIT 4	34'-0" x 12'-0"	CONCRETE	PLASTER	UNIT 4
05	UNIT 5	34'-0" x 12'-0"	CONCRETE	PLASTER	UNIT 5
06	UNIT 6	34'-0" x 12'-0"	CONCRETE	PLASTER	UNIT 6
07	UNIT 7	34'-0" x 12'-0"	CONCRETE	PLASTER	UNIT 7
08	UNIT 8	34'-0" x 12'-0"	CONCRETE	PLASTER	UNIT 8
09	UNIT 9	34'-0" x 12'-0"	CONCRETE	PLASTER	UNIT 9
10	UNIT 10	34'-0" x 12'-0"	CONCRETE	PLASTER	UNIT 10
11	UNIT 11	34'-0" x 12'-0"	CONCRETE	PLASTER	UNIT 11
12	UNIT 12	34'-0" x 12'-0"	CONCRETE	PLASTER	UNIT 12
13	UNIT 13	34'-0" x 12'-0"	CONCRETE	PLASTER	UNIT 13
14	UNIT 14	34'-0" x 12'-0"	CONCRETE	PLASTER	UNIT 14
15	UNIT 15	34'-0" x 12'-0"	CONCRETE	PLASTER	UNIT 15
16	UNIT 16	34'-0" x 12'-0"	CONCRETE	PLASTER	UNIT 16
17	UNIT 17	34'-0" x 12'-0"	CONCRETE	PLASTER	UNIT 17
18	UNIT 18	34'-0" x 12'-0"	CONCRETE	PLASTER	UNIT 18
19	UNIT 19	34'-0" x 12'-0"	CONCRETE	PLASTER	UNIT 19
20	UNIT 20	34'-0" x 12'-0"	CONCRETE	PLASTER	UNIT 20
21	UNIT 21	34'-0" x 12'-0"	CONCRETE	PLASTER	UNIT 21

1. ALL ROOMS UNLESS NOTED TO BE ENTERED
2. UNLESS NOTED TO BE ENTERED
3. PROVIDE CLASS PANEL COORDINATED WITH OWNER

A2

Scale
As Noted
Date
3-13-23
Drawn by
T MANOLEFF

No	Revision/Issue	Date
1		
2		
3		
4		

Owner
DCG DEVELOPMENT
Address
800 Rte 146
SUITE 240
CLIFTON PARK NY

Sheet Description

Project
NEW FLEX BUILDING
BLDG # 1-240X110'
#30 WOOD ROAD

Engineering Seal

