


FRONT OF BLDG - WOOD ROAD

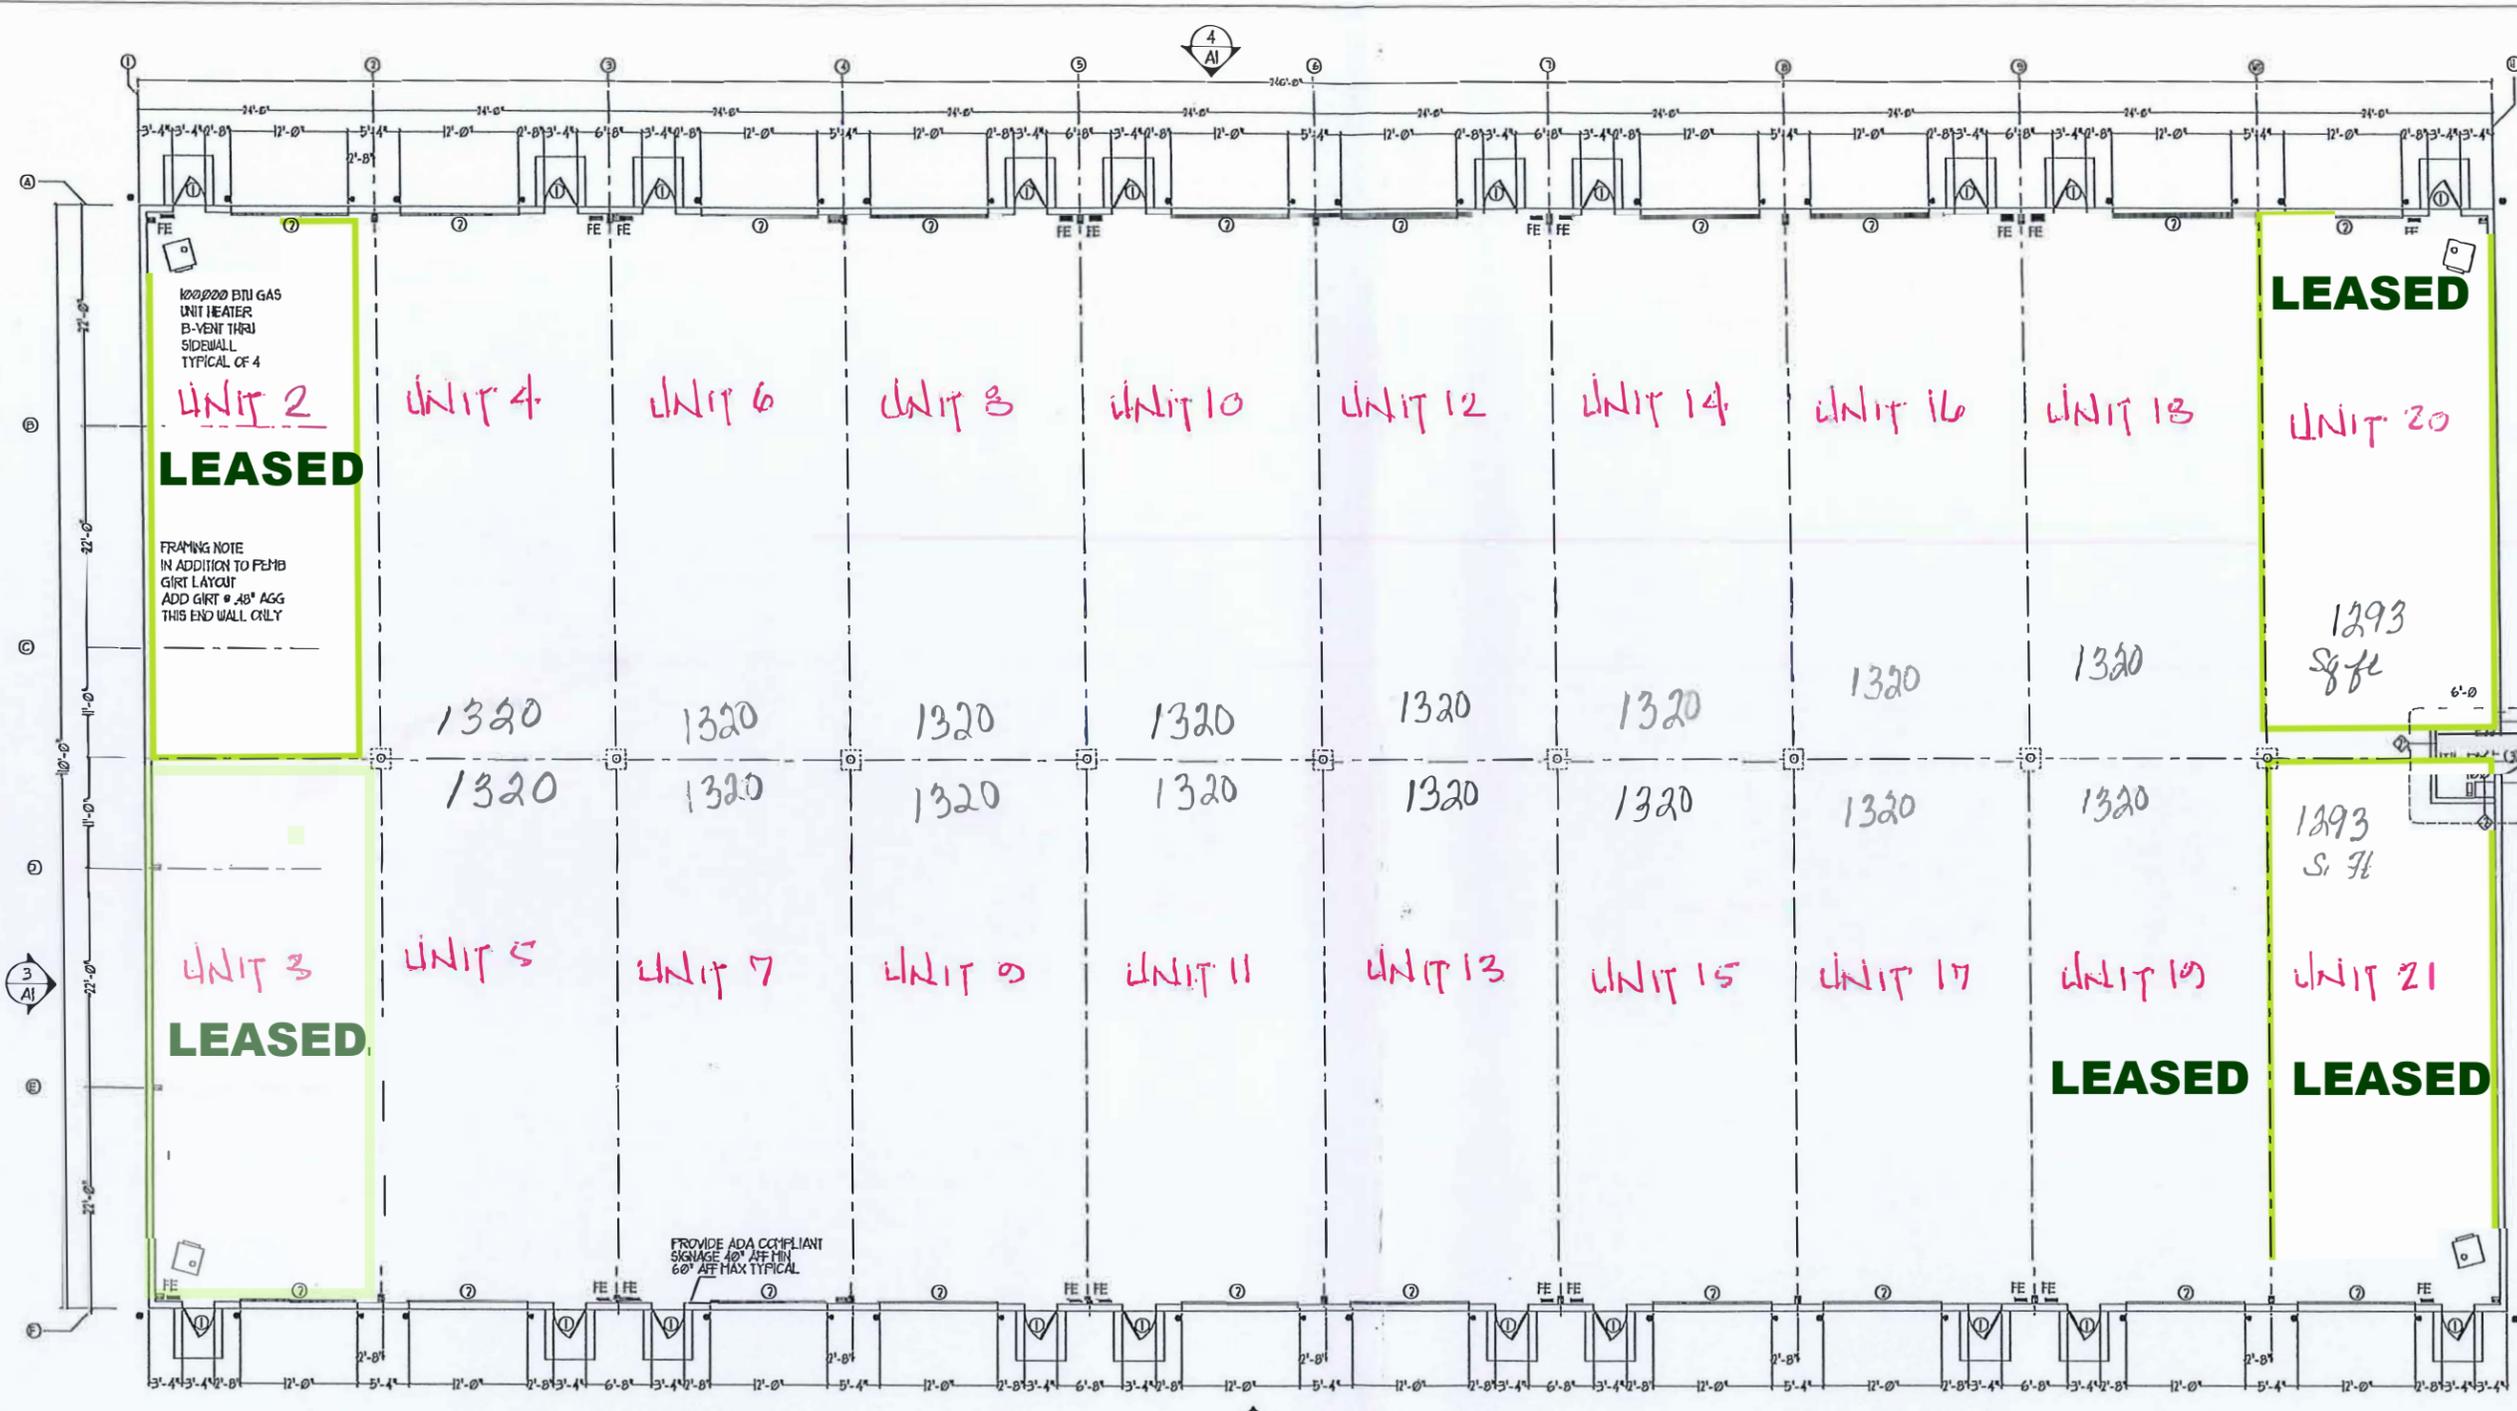

HOUSE ELECTRICAL METER IS UNIT 1

SHELL FLOOR PLAN
3/16" = 1'-0"

Door #	LOCATION	Size	Thickness	Material	Frame	Hardware	Note
01	WAREHOUSE AREA	3'-4 1/2" HAY DOOR	1 3/4"	Steel	Steel	None	U3
02	WAREHOUSE AREA	3'-4 1/2" HAY DOOR	1 3/4"	Steel	Steel	None	U3
03	UTILITY ROOM DOOR	3'-4 1/2" HAY DOOR	1 3/4"	Steel	Steel	None	U3

1. ALL DOOR HINGERS TO 10" BE LEVER STYLE
2. PROVIDE 10'0" x 40" FULL SIZE HINGERS W/ CLEARANCE
3. PROVIDE GLASS PANEL COORDINATE TO OWNER

MANCO MANUFACTURING

Engineering Seal

Professional Engineer

Project

NEW FLEX BUILDING
 BLDG # 1-240'X101'
 150 WOOD ROAD

Owner

DCG DEVELOPMENT
 Address: 800 Hs Hg
 SUITE 240
 CLIFTON PARK NY

Scale

As Noted
 Date: SET
 2-13-23
 Drawn By
 T. MANOLEFF

Non-Revision/Issue

ID	Date	Description
1		
2		
3		
4		

Date

2-13-23

Drawn By

T. MANOLEFF

A2
Sheet