


EXECUTIVE WOODS - 2ND FLOOR
 01-31-07

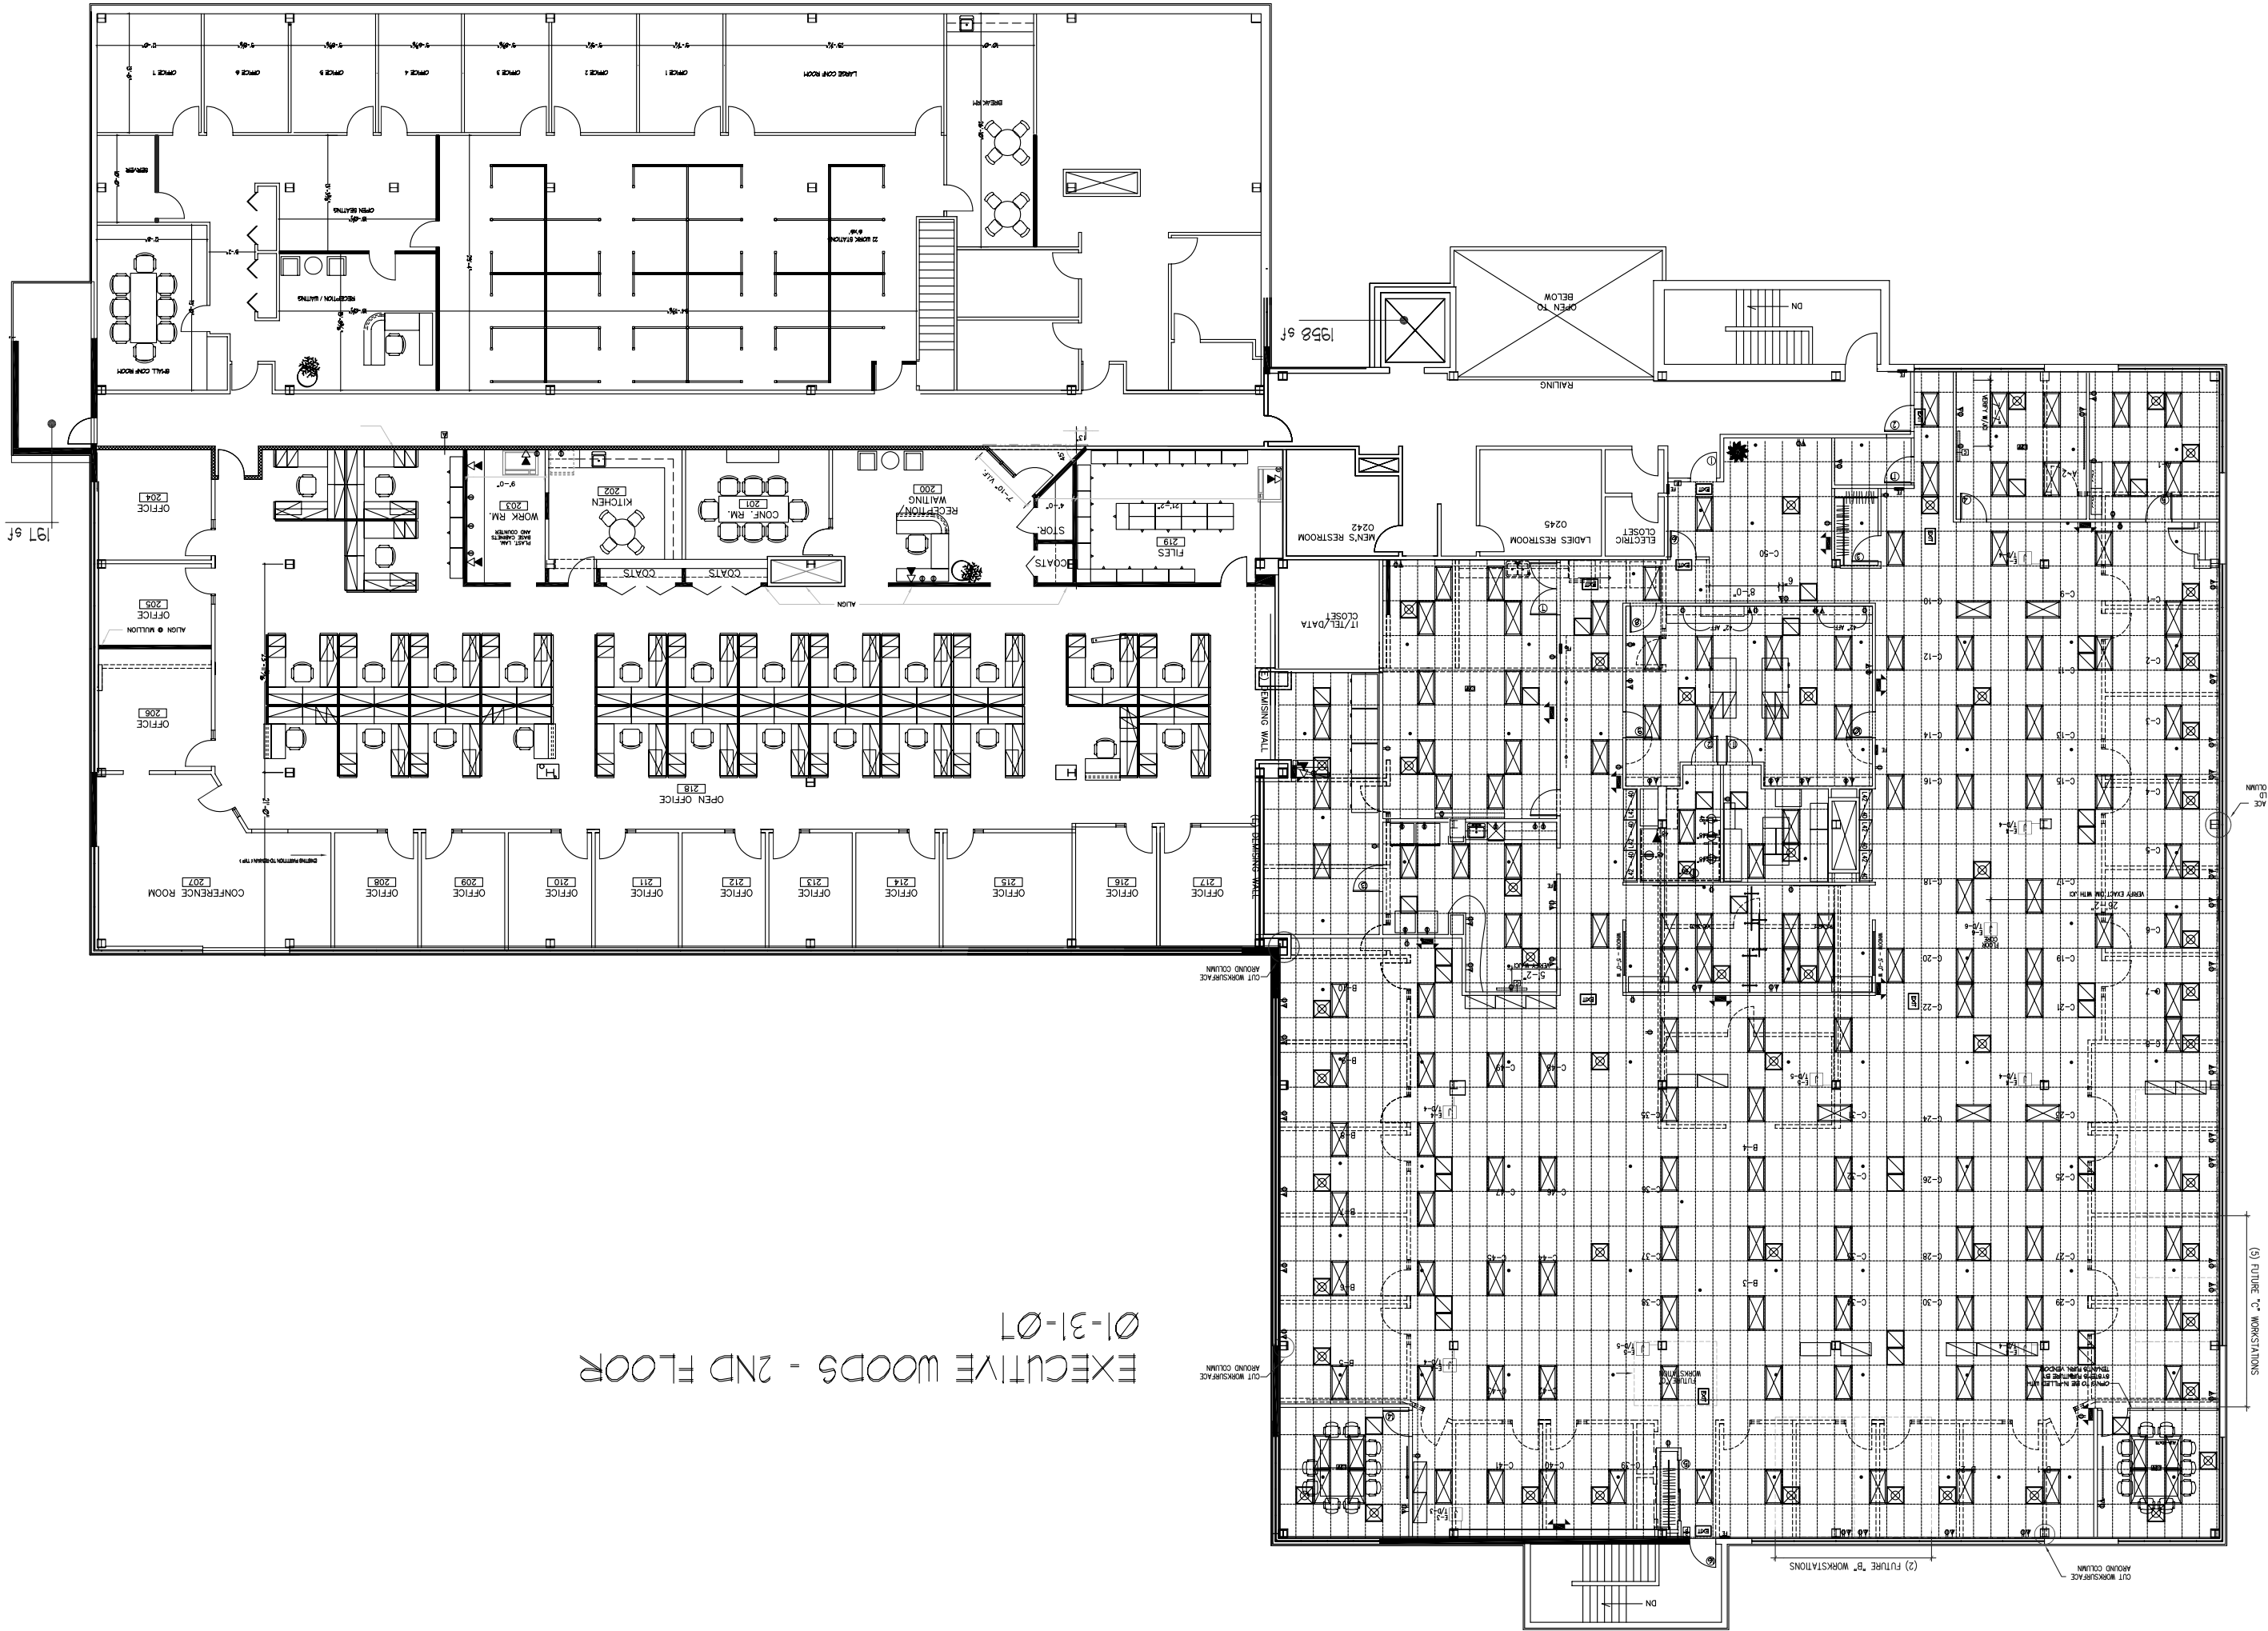

197 6f

1958 6f

FACE COLUMN

(3) FUTURE "C" WORKSTATIONS

(2) FUTURE "B" WORKSTATIONS

CUT WORKSURFACE AROUND COLUMN

CUT WORKSURFACE AROUND COLUMN

CUT WORKSURFACE AROUND COLUMN

DN

DN

DN

OPEN TO BELOW

RAILING

SMALL CONF ROOM
 RECEPTION / WAITING
 WORK STATION
 BREAK
 LUNCH CONF ROOM
 OFFICE 204
 OFFICE 205
 OFFICE 206
 CONFERENCE ROOM 207
 OPEN OFFICE 218
 OFFICE 208
 OFFICE 209
 OFFICE 210
 OFFICE 211
 OFFICE 212
 OFFICE 213
 OFFICE 214
 OFFICE 215
 OFFICE 216
 OFFICE 217
 RECEPTION / WAITING 200
 CONF. RM. 201
 KITCHEN 202
 WORK RM. AND STORAGE 203
 COATS
 COATS
 FILES 219
 MEN'S RESTROOM 0242
 LADIES RESTROOM 0245
 ELECTRIC CLOSET

IT/TEL/DATA CLOSET
 MEN'S RESTROOM 0242
 LADIES RESTROOM 0245
 ELECTRIC CLOSET
 B-1
 B-2
 B-3
 B-4
 B-5
 B-6
 B-7
 B-8
 B-9
 B-10
 B-11
 B-12
 B-13
 B-14
 B-15
 B-16
 B-17
 B-18
 B-19
 B-20
 B-21
 B-22
 B-23
 B-24
 B-25
 B-26
 B-27
 B-28
 B-29
 B-30
 C-1
 C-2
 C-3
 C-4
 C-5
 C-6
 C-7
 C-8
 C-9
 C-10
 C-11
 C-12
 C-13
 C-14
 C-15
 C-16
 C-17
 C-18
 C-19
 C-20
 C-21
 C-22
 C-23
 C-24
 C-25
 C-26
 C-27
 C-28
 C-29
 C-30