
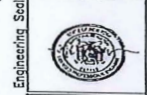


FRONT OF BLDG - WOOD ROAD

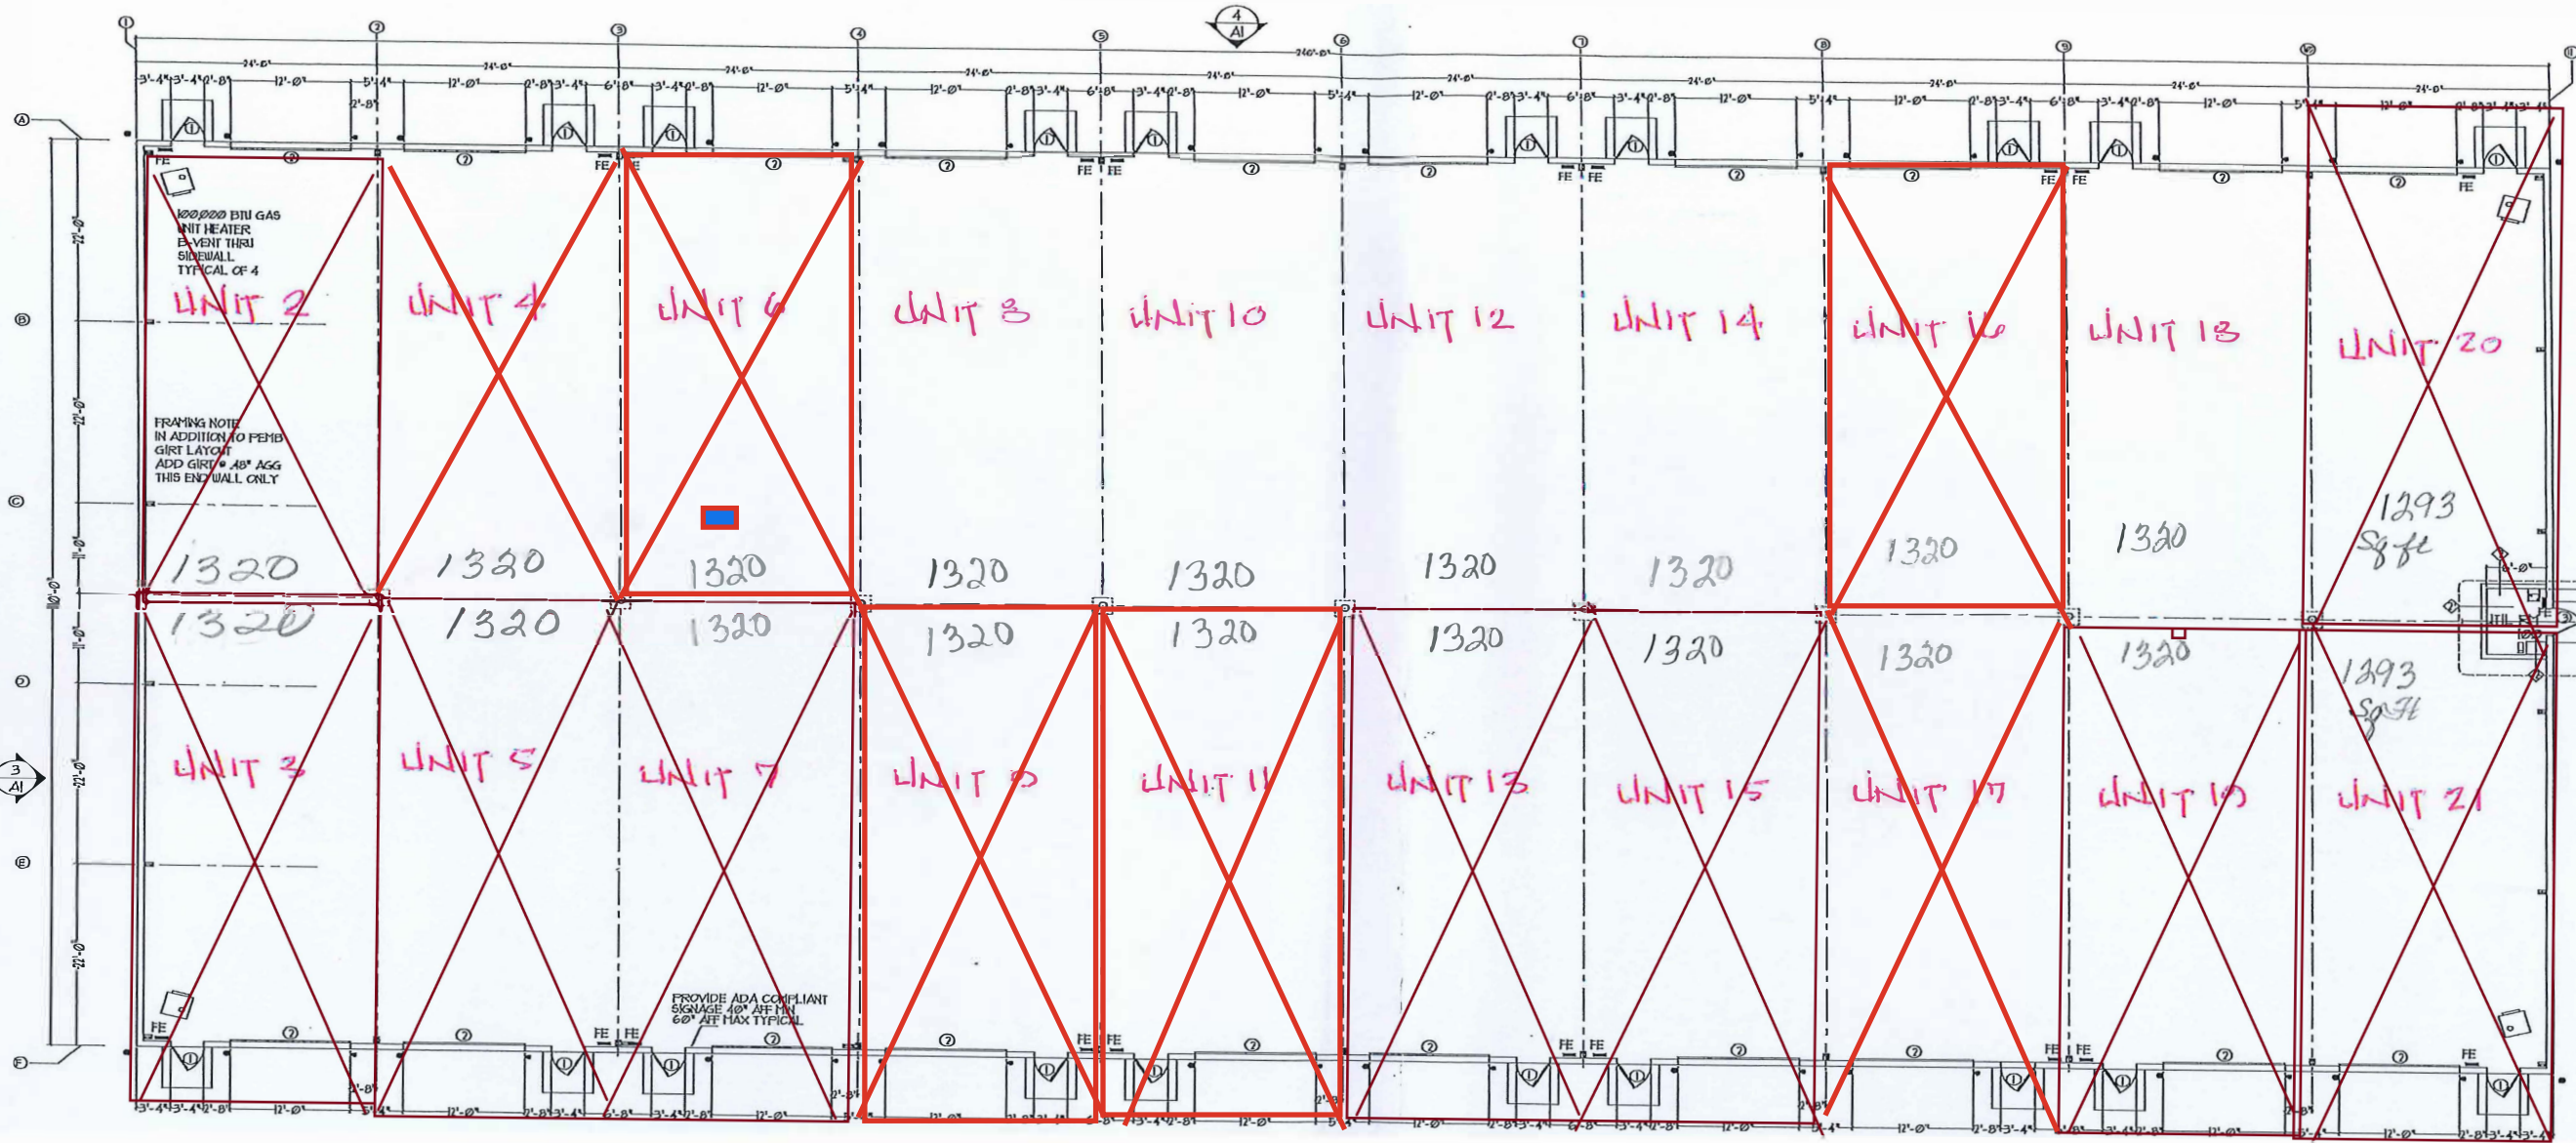

Project: NEW FLEX BUILDING
BLDG # 1-240 X 101
550 WOOD ROAD

Owner: DCE DEVELOPMENT
Address: 500 N. 146
SUITE 240
CLIFTON PARK, NY

Scale	As Noted	Revision/Issue	Date
DATE	08	1	12-13-03
DRAWN BY	T. MANOLEFF	2	
		3	
		4	

A2