



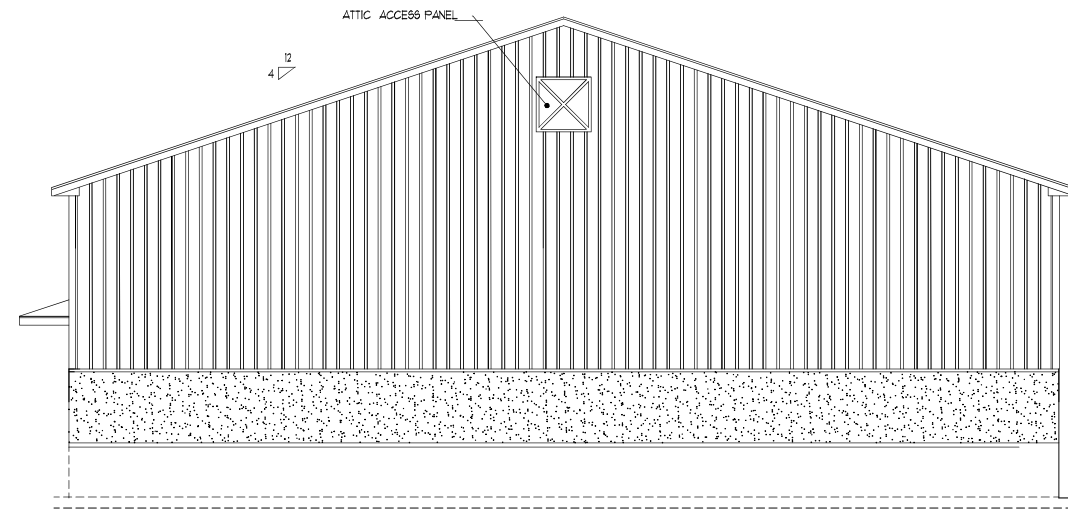


ELEVATION 1/1A1  
3/16" = 1'-0"

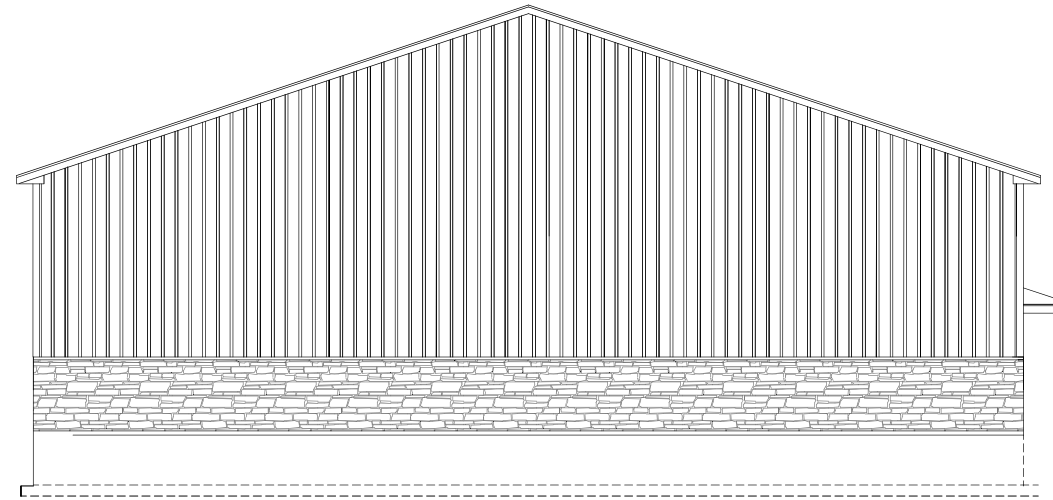


ELEVATION 2/1A1  
3/16" = 1'-0"



ELEVATION 3/1A1  
3/16" = 1'-0"

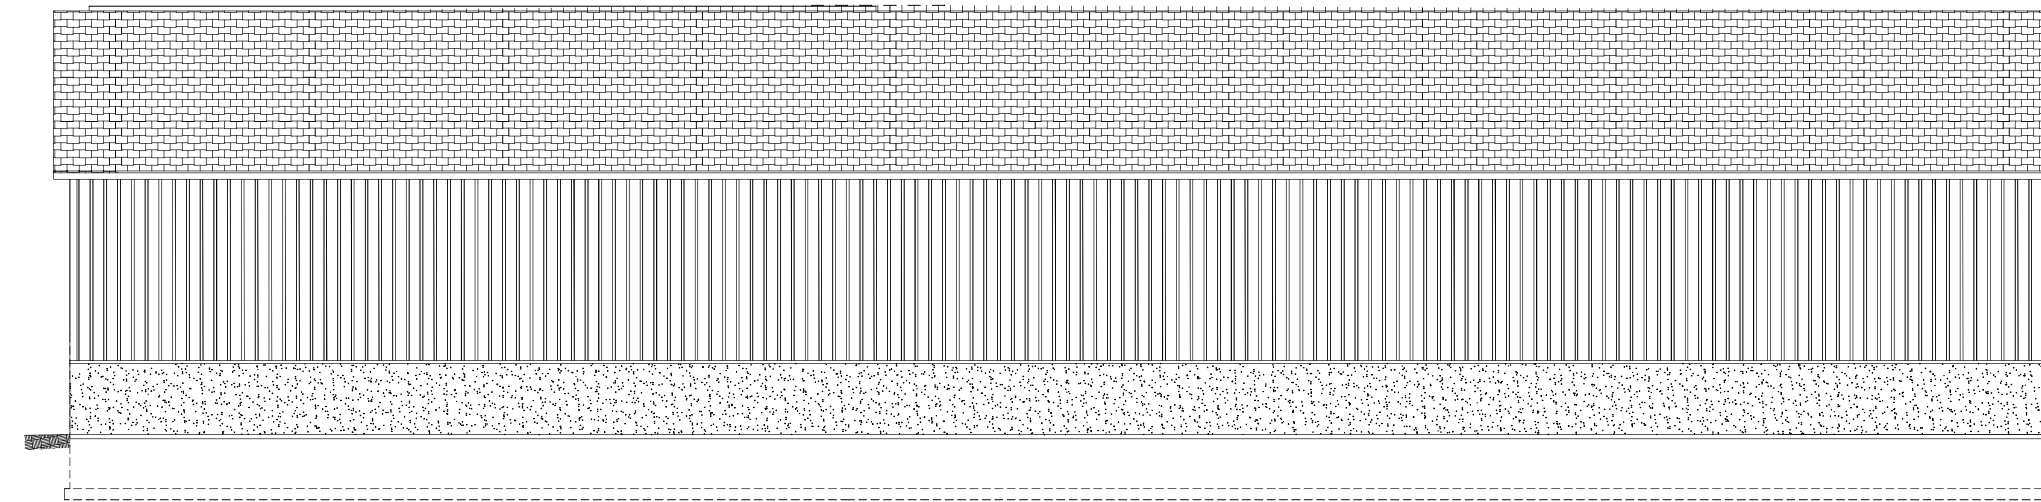

ELEVATION 4/1A1  
3/16" = 1'-0"

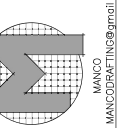

Engineering Seal

Project

NEW WAREHOUSE BUILDING

Sheet Description

Owner: DCC DEVELOPMENT

Address:  
WOOD ROAD  
CLIFTON PARK NY

Non-Revision/Issue /Date

1	
2	
3	
4	

Scale

As Noted  
Date PERMIT SET  
1-13-23  
Drawn by  
T. MANOLEFF

