


SITE LOCATION MAP
SCALE: 1" = 2,000'

- LEGEND:
- C.I.R.S. DENOTES CAPPED IRON ROD SET
 - G.M.F. DENOTES GRANITE MONUMENT FOUND
 - I.P.F. DENOTES IRON PIPE FOUND
 - REF. DENOTES REFERENCE
 - N/F DENOTES NOW OR FORMERLY
 - P.P. DENOTES POWER POLE
 - N.M. DENOTES NIAGARA MOHAWK UTILITY POLE
 - W.S. DENOTES WATER SHUTOFF
 - DIA. DENOTES DIAMETER
 - R.O.W. DENOTES RIGHT OF WAY
 - M.H. DENOTES MANHOLE
 - TC DENOTES TOPOGRAPHIC CONTOUR
 - D.W. DENOTES DRILLED WELL

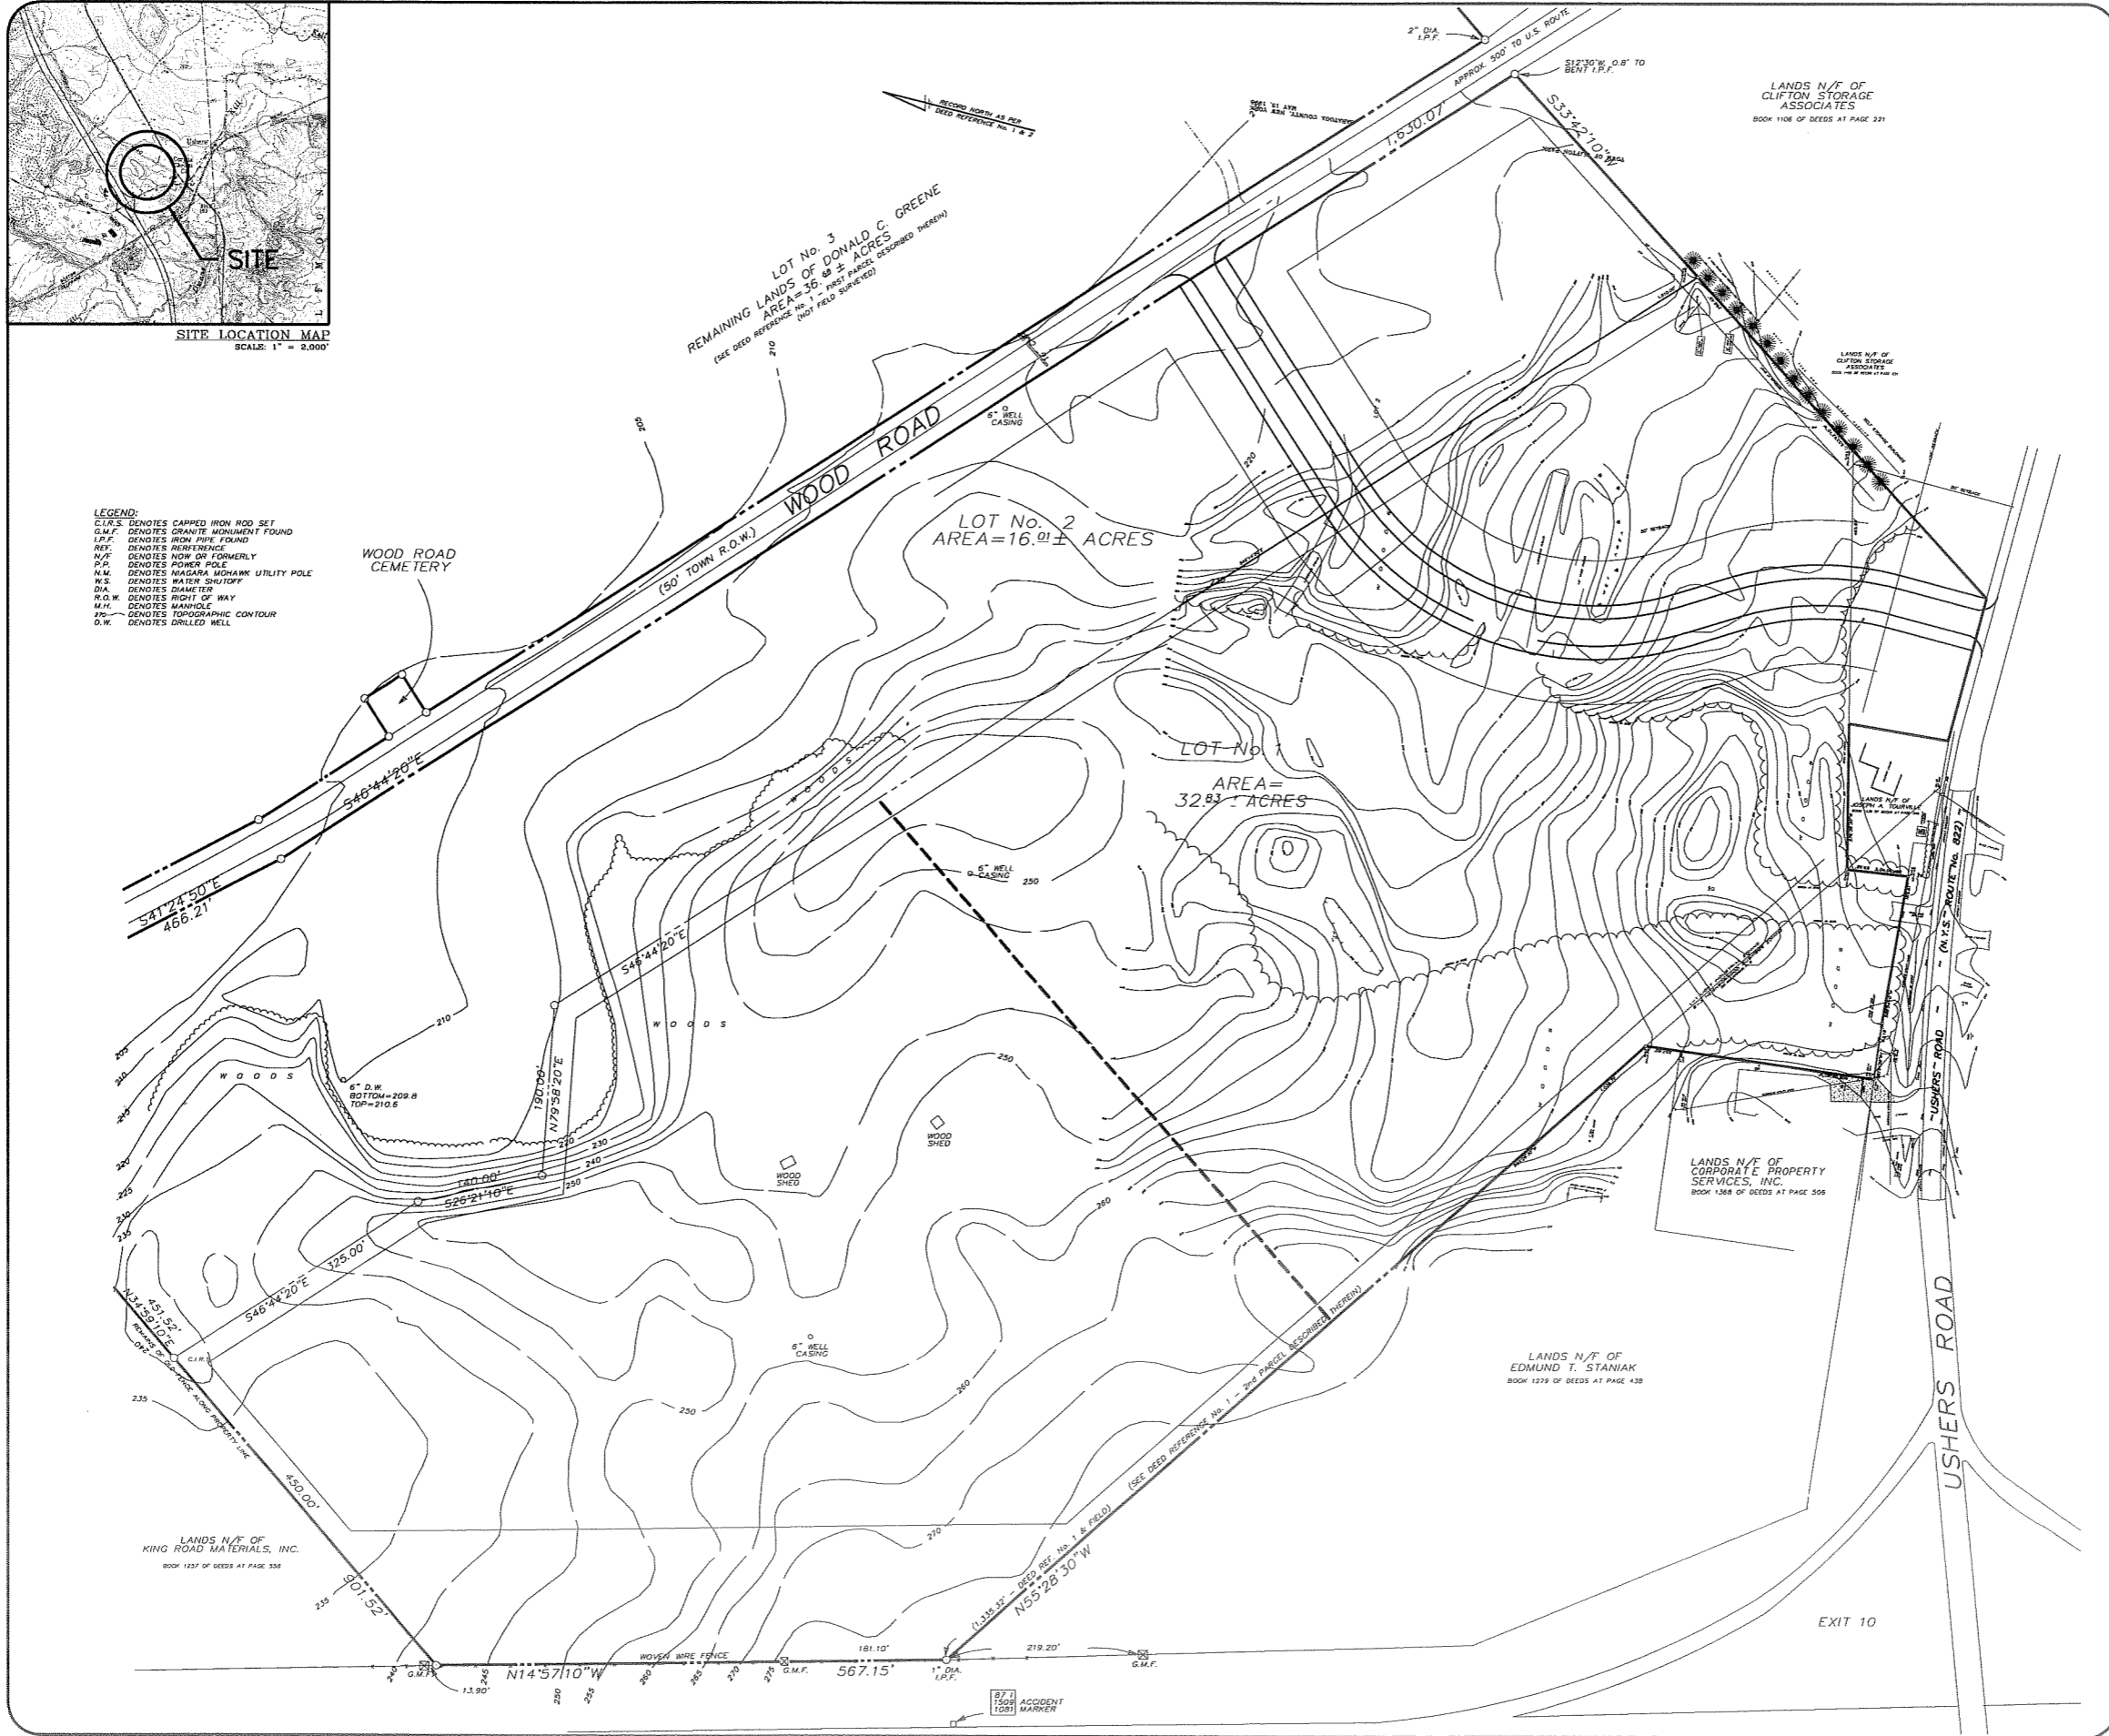


TOWN OF CLIFTON PARK, NY
 DEVELOPER: DCG DEVELOPMENT
 ENVIRONMENTAL DESIGN PARTNERSHIP, LLP
 ROUTE 148 CLIFTON PARK, N.Y. 12065 (518) 371-7624
 ENGINEERING LANDSCAPE ARCHITECTURE LAND SURVEYING



FEBRUARY 5, 2008

SHEET TITLE
CONCEPTUAL PLAN

REVISIONS	DATE	BY

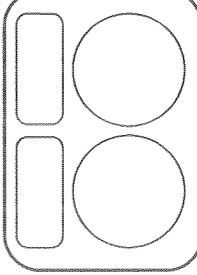

SCALE: 1" = 60'
 NOT FOR CONSTRUCTION
 FOR CONSTRUCTION
 FOR PLANS
 SHEET No.